


kavelvolnummer	oppervlakte	archiefnummer
4105	590ca	92529587
4106	591ca	92529588
4107	661ca	92529589
4108	664ca	92529590
4109	663ca	92529591
4110	658ca	92529592
4111	651ca	92529593
4112	659ca	92529594
4113	663ca	92529595
4114	937ca	92529596
4115	963ca	92529597
4116	758ca	92529598
4117	766ca	92529599
4118	774ca	92529600
4119	781ca	92529601
4120	787ca	92529602
4121	793ca	92529603
4122	802ca	92529604
4123	596ca	92529605
4124	597ca	92529606

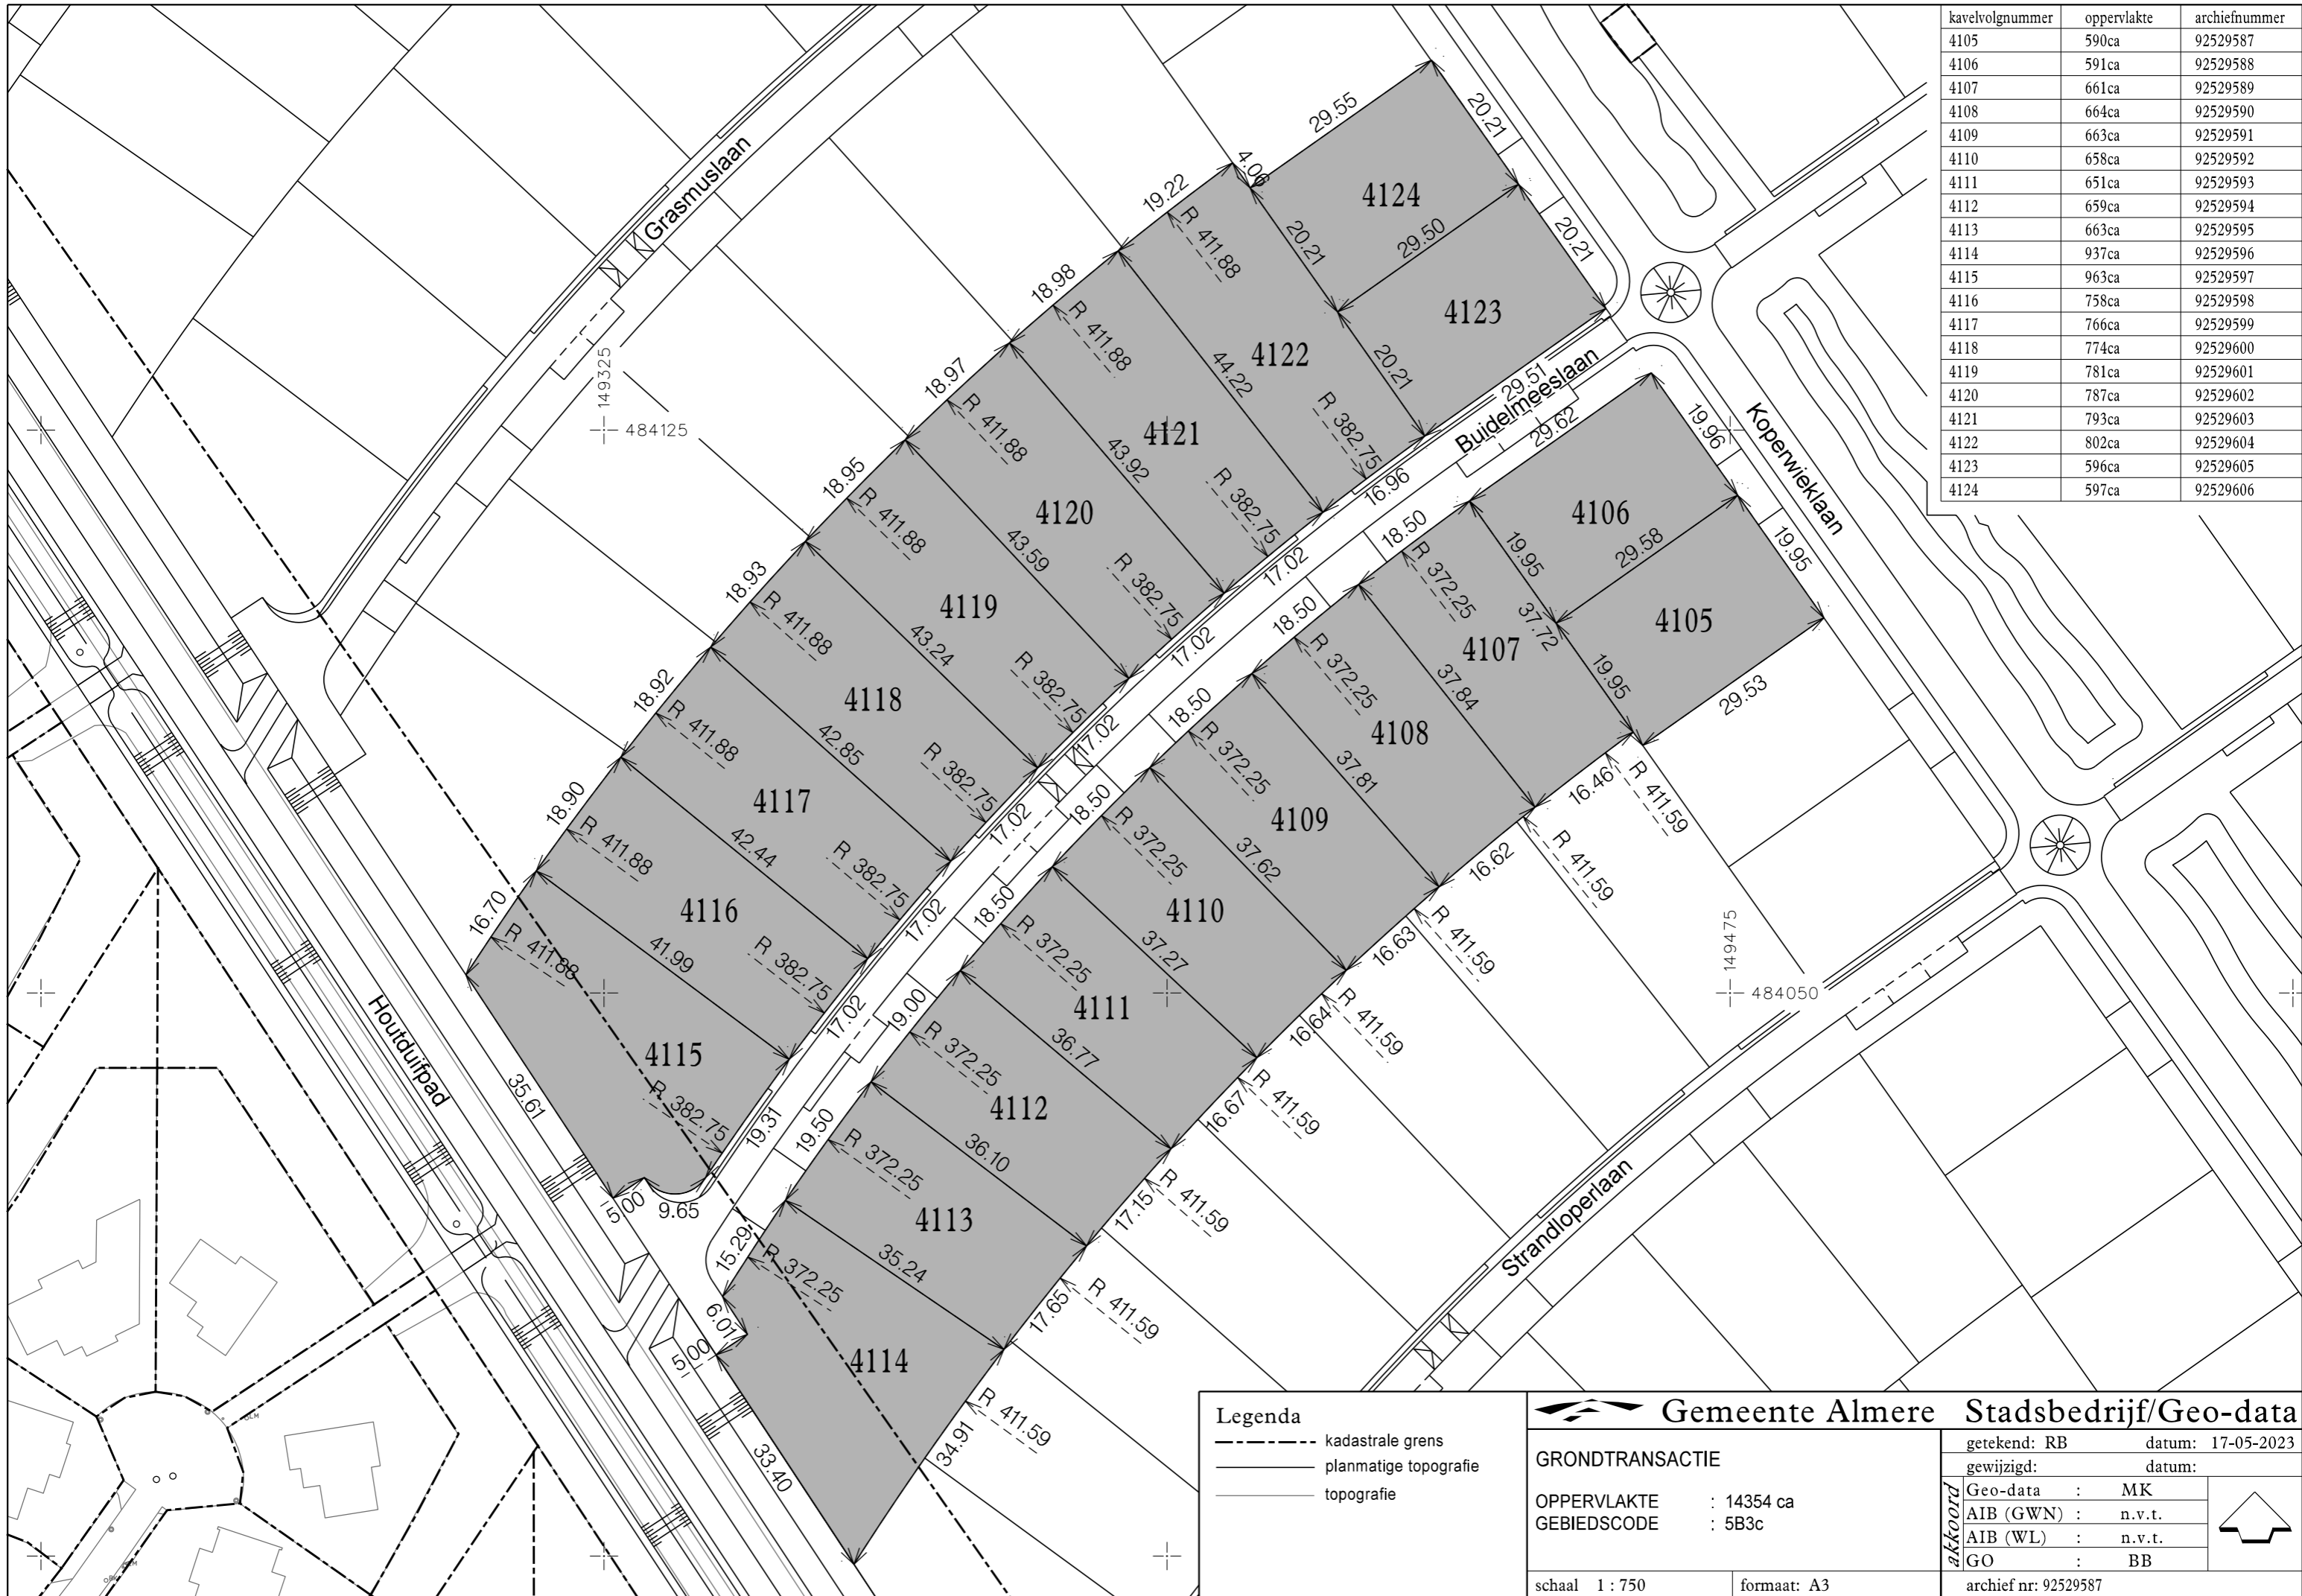

Legenda

- kadastrale grens
- planmatige topografie
- topografie

Gemeente Almere Stadsbedrijf/Geo-data

GRONDTRANSACTIE

OPPERVLAKTE : 14354 ca
 GEBIEDSCODE : 5B3c

getekend: RB datum: 17-05-2023
 gewijzigd: datum:

akkoord	Geo-data	: MK
	AIB (GWN)	: n.v.t.
	AIB (WL)	: n.v.t.
	GO	: BB

archief nr: 92529587

schaal 1 : 750 formaat: A3