


kavelvolgnummer	oppervlakte	archiefnummer
4136	597ca	92529837
4137	596ca	92529838
4138	716ca	92529839
4139	739ca	92529840
4140	718ca	92529841
4141	711ca	92529842
4142	700ca	92529843
4143	685ca	92529844
4144	980ca	92529845
4145	854ca	92529846
4146	796ca	92529847
4147	692ca	92529848
4148	700ca	92529849
4149	824ca	92529850
4150	712ca	92529851
4151	795ca	92529852
4152	579ca	92529853
4153	578ca	92529854

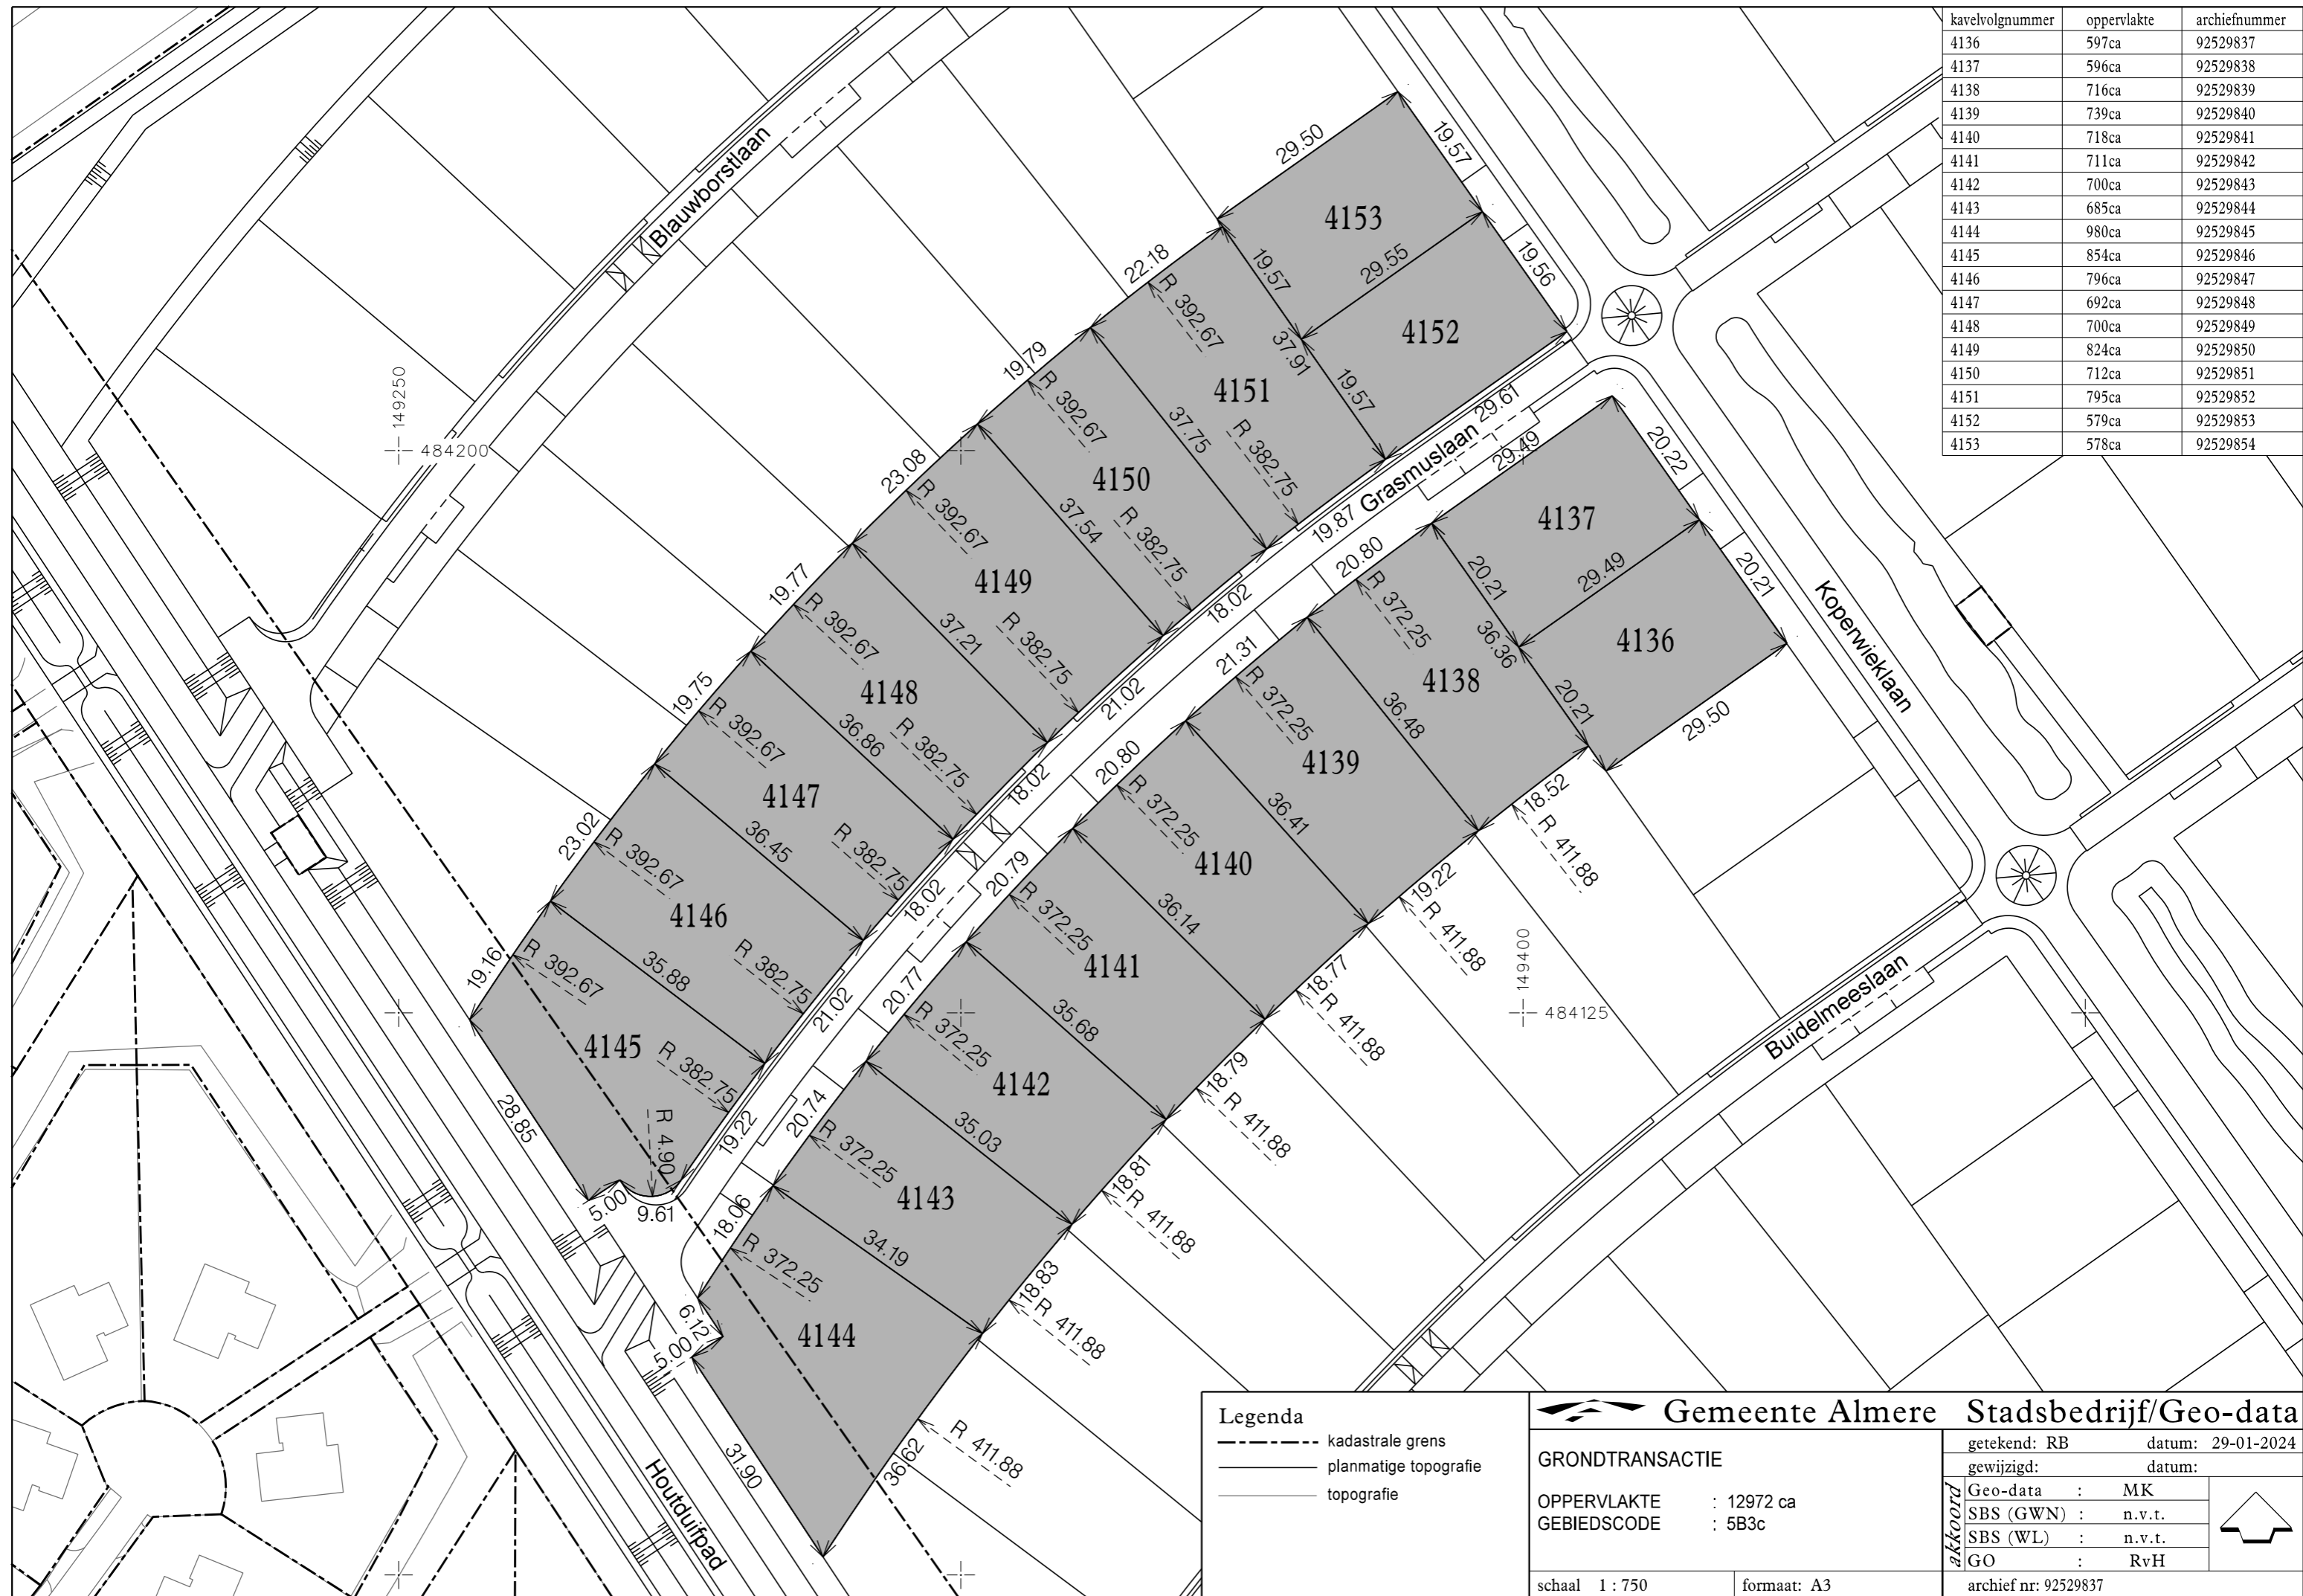

Legenda

- kadastrale grens
- planmatige topografie
- topografie

Gemeente Almere Stadsbedrijf/Geo-data

GRONDTRANSACTIE

OPPERVLAKTE : 12972 ca
 GEBIEDSCODE : 5B3c

schaal 1 : 750 formaat: A3

getekend: RB	datum: 29-01-2024
gewijzigd:	datum:
akkoord	Geo-data : MK
	SBS (GWN) : n.v.t.
	SBS (WL) : n.v.t.
	GO : RvH
archief nr: 92529837	