


kavelvolgnummer	oppervlakte	archiefnummer
4734	410 ca	92529180
4735	362 ca	92529181
4736	335 ca	92529182
4737	181 ca	92529183
4738	188 ca	92529184
4739	299 ca	92529185
4740	265 ca	92529186
4741	267 ca	92529187
4742	354 ca	92529188
4743	356 ca	92529189
4744	440 ca	92529190
4745	269 ca	92529191
4746	301 ca	92529192
4747	252 ca	92529193
4748	325 ca	92529194

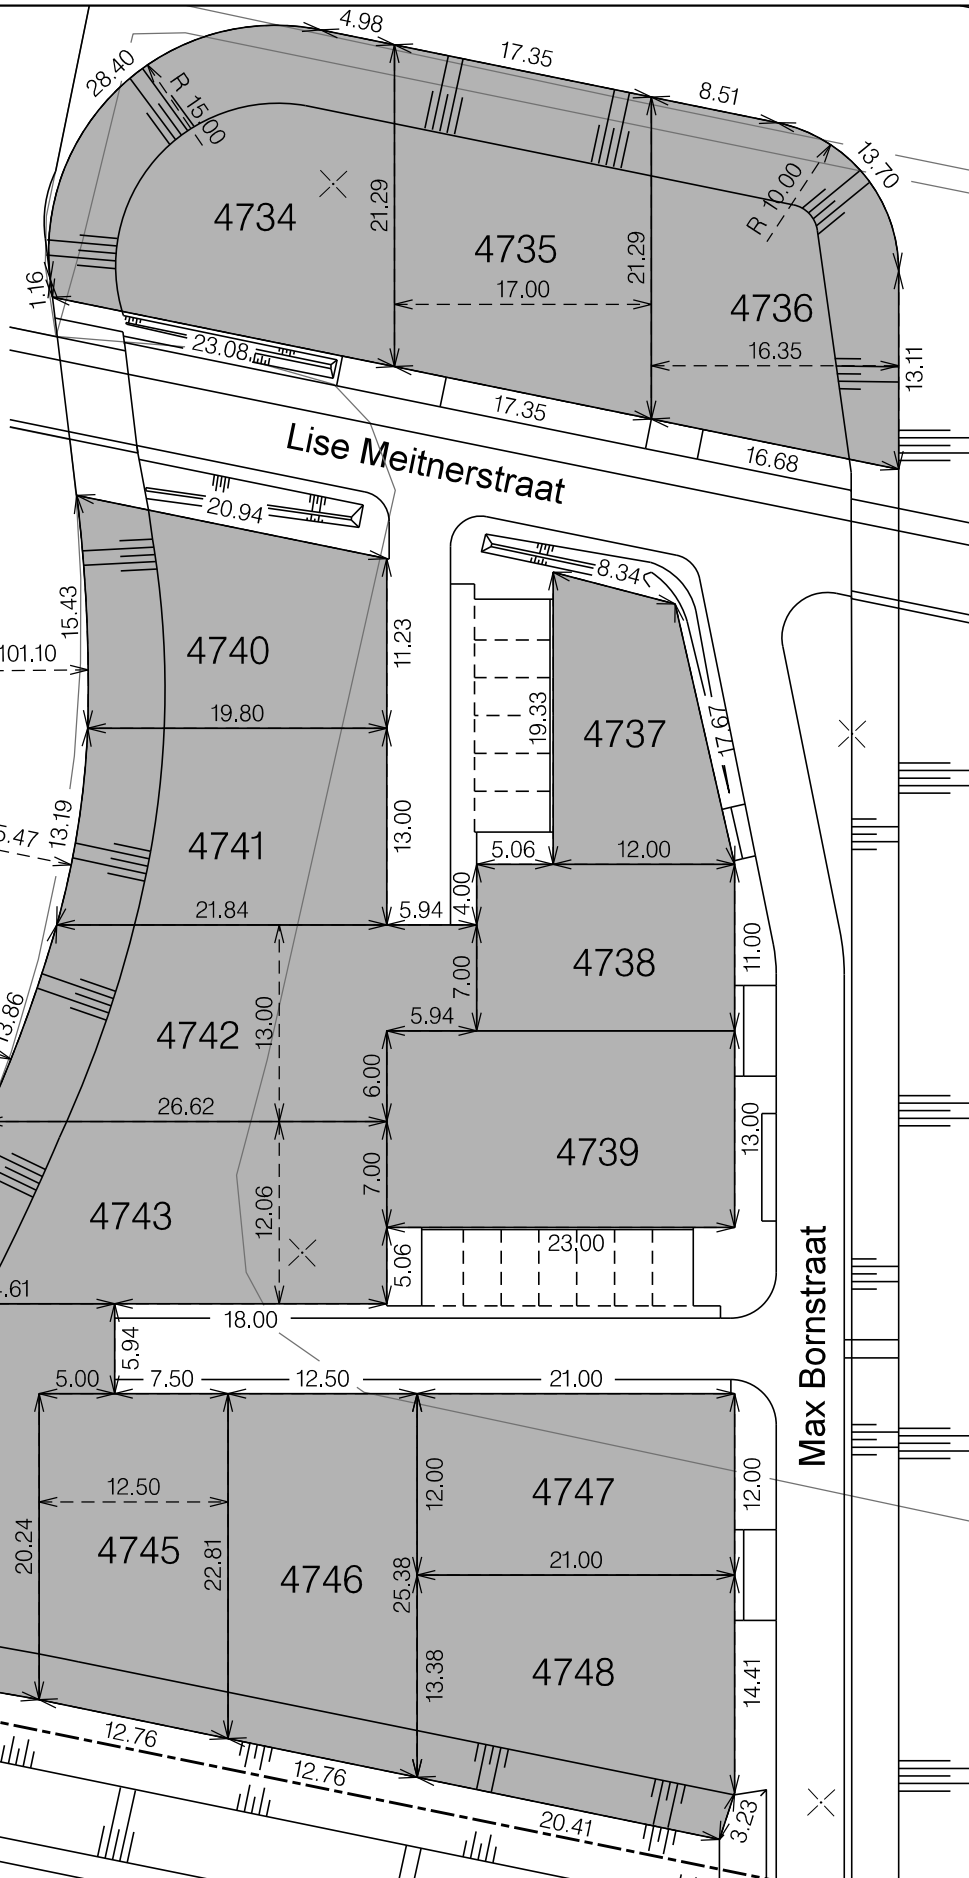

Legenda

- kadastrale grens
- topografie
- planmatige topografie

Gemeente Almere Stadsbedrijf/Geo-data

GRONDTRANSACTIE

OPPERVLAKTE : 4604 ca
 GEBIEDSCODE : 5C3b

schaal 1 : 500

formaat: A4

getekend: RB datum: 23-09-2022

gewijzigd: datum:

akkoord
 Geo-data : GR 27-9-'22
 AIB (GWN) : n.v.t.
 AIB (WL) : n.v.t.
 GO : AH 29-9-'22



archief nr: 92529180